


S No	Floor	Gross Built up Area (Sq. M.)
1	Basement	1833.36
2	Ground	2940.47
3	First	2940.47
4	Second	2940.47
5	Third	1512.63
6	Munty & Mach. Room	111.67
TOTAL		12,279.07 Sq. M.

For B.Sc.-B.Ed., B.Ed.,
M.Ed., B.Ed.-M.Ed.
For Multi Disciplinary
Courses

6500.00 Sq. M.
5667.40 Sq. M.
12167.40 Sq. M.


BASEMENT PLAN

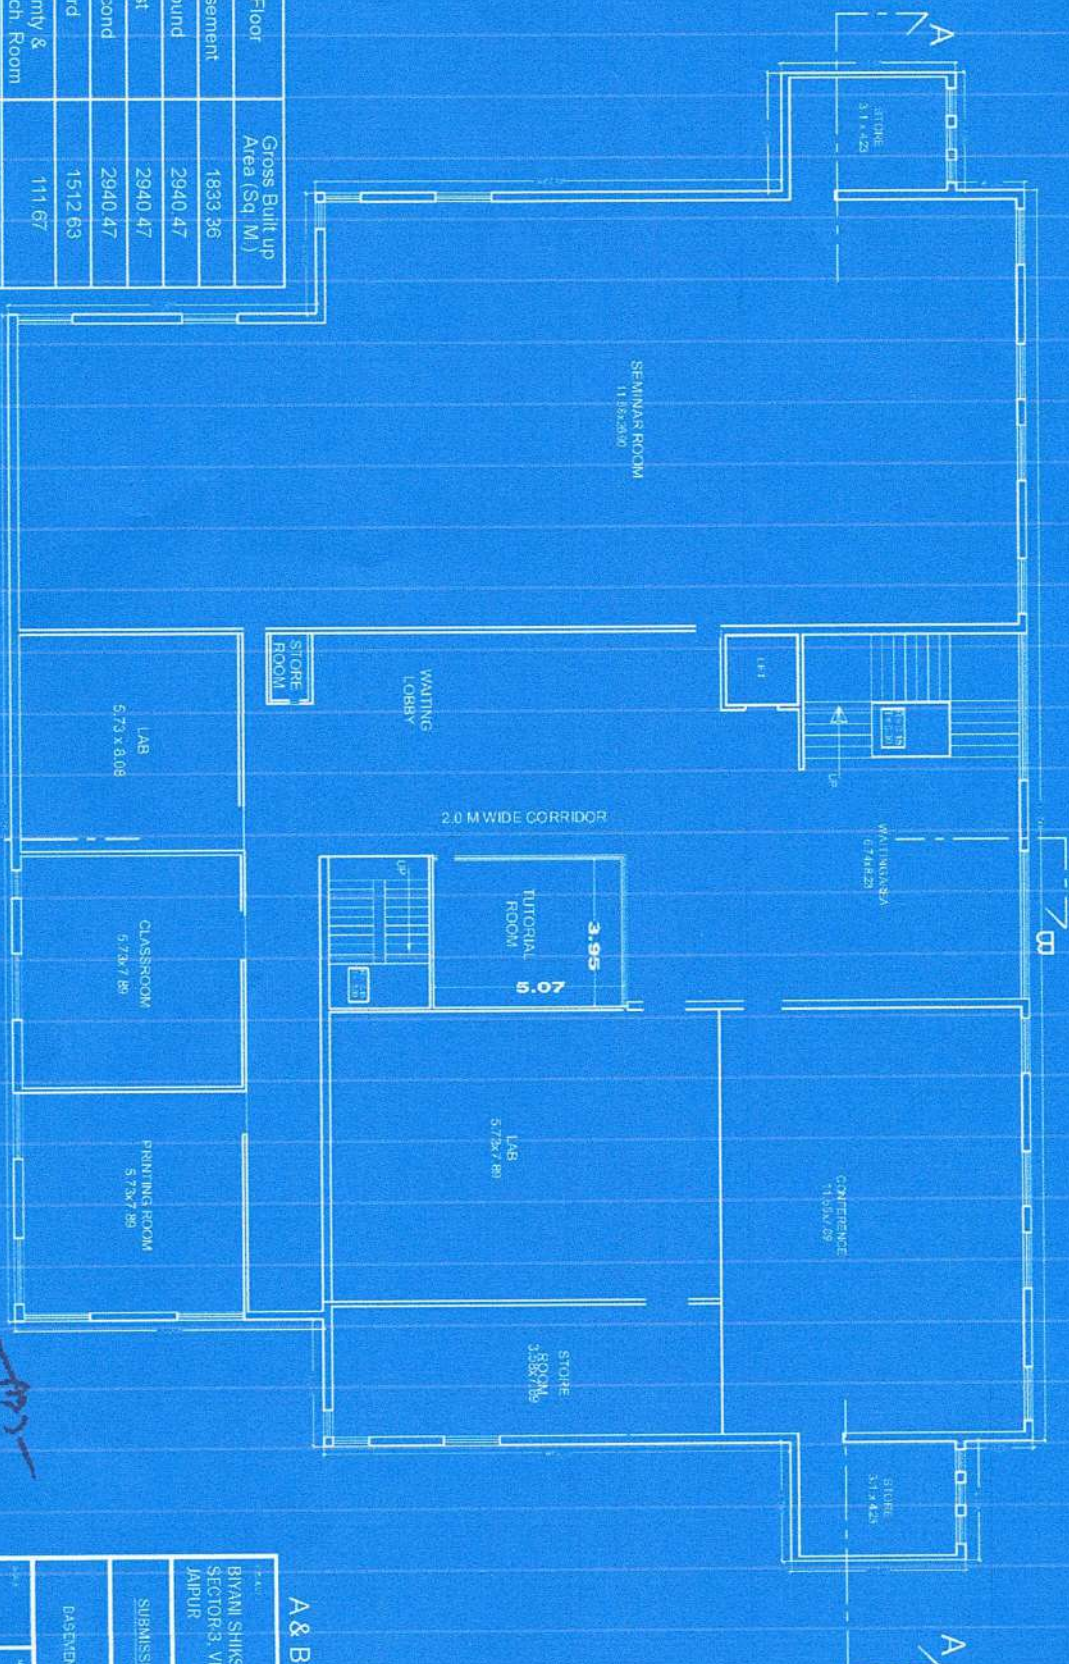


Assistant Engineer
P.W.D. Sub Dn. Ed. (North)
Jaipur

A & B BLOCK

BIYANI SHIKSHAN SAMITI SECTOR-3, VIDHYADHAR NAGAR JAIPUR	
SUBMISSION DRAWING	
DRAFTSMAN FLOOR	1
SCALE 1:100	DATE
APPROVED 	APPROVED BIYANI SHIKSHAN SAMITI JAIPUR

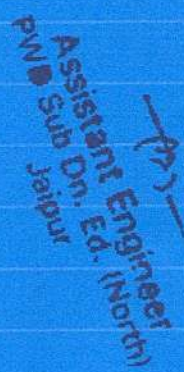

BYRANI SHIKSHAN SAMITI SECTOR-3, VIDYADHAR NAGAR JAIPUR		<u>SUBMISSION DRAWING</u>		DATE : 08/07/2019
GROUND FLOOR		SCALE : 1" = 6'-0"		
NO OF FLOORS : 1 1.100	AREA IN SQ.M. 			
BYRANI SHIKSHAN SAMITI JAIPUR				

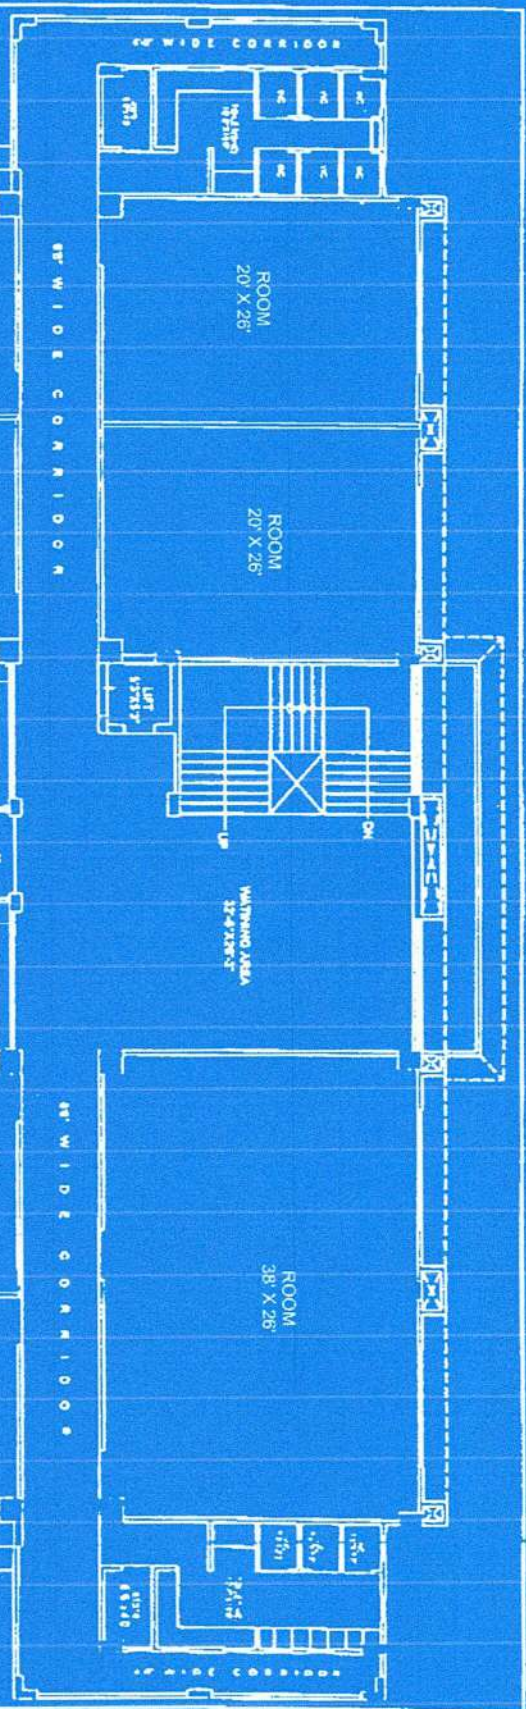

FIRST FLOOR PLAN

E-LIBRARY

Assistant Engineer
PWD Sub Dn. Ed. (North)
Jaipur

A & B BLOCK




Architect
SPACE GRID
 C-48, VIDHYA APARTMENT, PARAS MARG, BAPU NAGAR,
 JAIPUR, PH- 09314816766, 09314510903

DATE: 10.12.2019
 FIRST FLOOR PLAN



Existing First Floor Plan Layout of
 Biyani Shiksha Samiti
 at R-4, Sector No. 3, Vidhyadhar Nagar, Jaipur-302 023

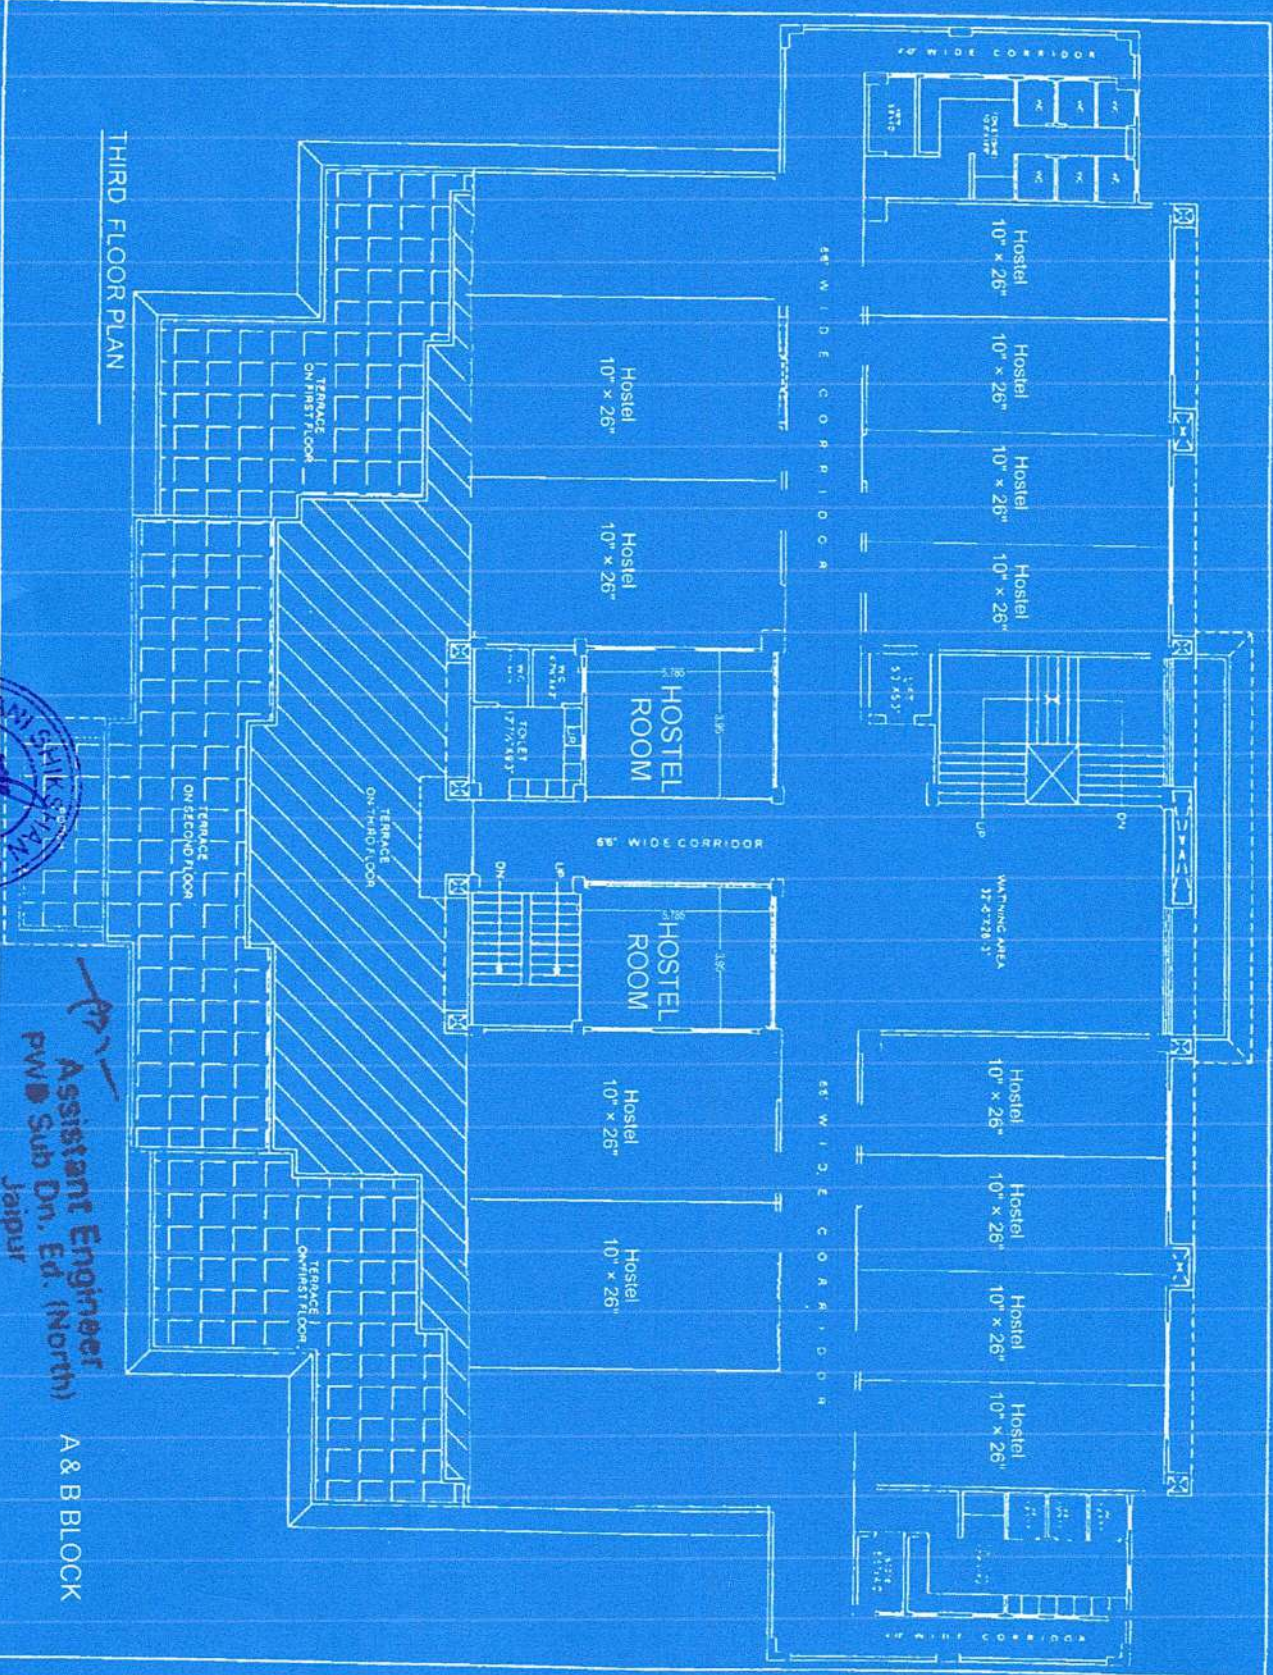

THIRD FLOOR PLAN

Assistant Engineer
PWD Sub Dn. Ed. (North)
Jaipur
A & B BLOCK


ARCHITECT: SPACE GRID
 C-49, VIDHYA APARTMENT, PARAS MARG, BAPU NAGAR,
 JAIPUR. PH. 09314918766/09314510903

DRG. TITLE
 THIRD FLOOR PLAN




Existing Third Floor Plan Layout of Hostel Plan
 Biyani Shikshan Samiti
 at R-4, Sector No. 3, Vidhyadhar Nagar, Jaipur-302 023

FOURTH FLOOR PLAN

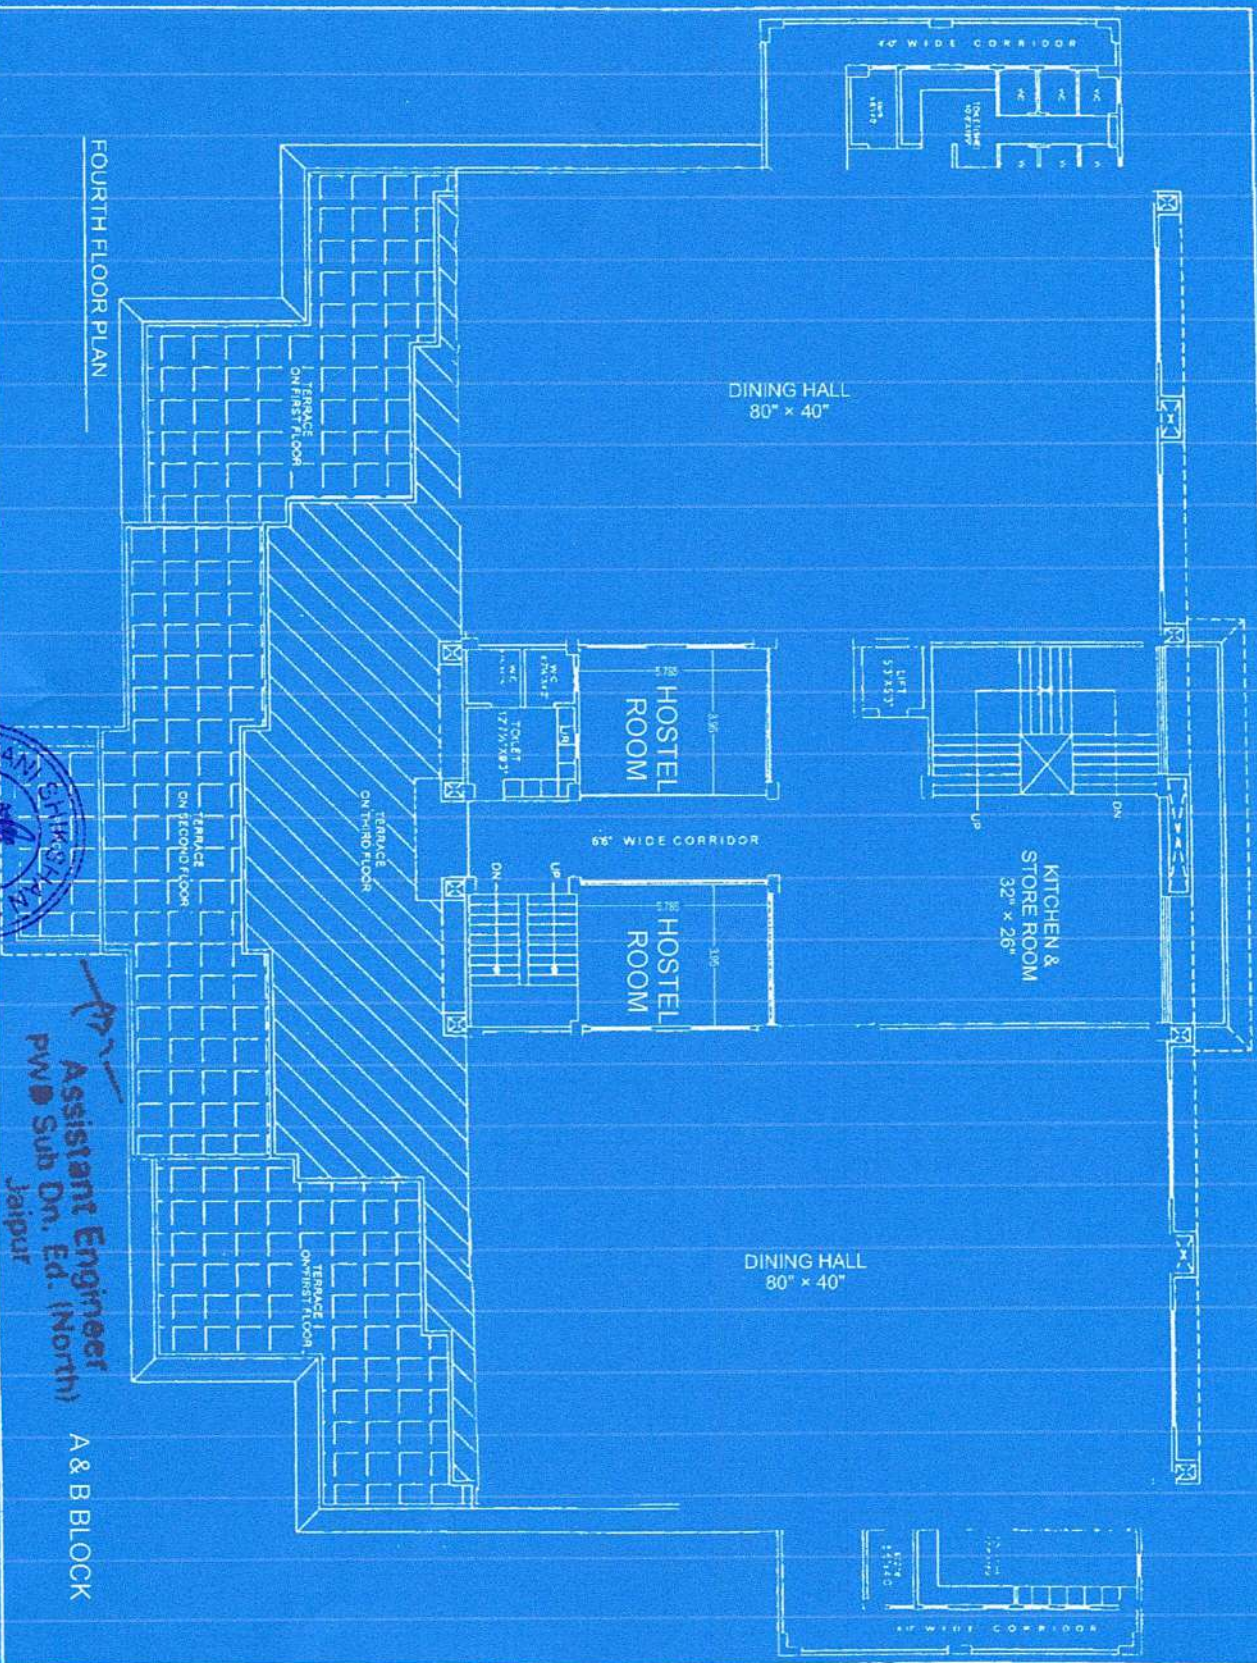

ARCHITECTS
SPACE GRID
C-49, VIDHYA APARTMENT, PARAS MARG, BAPU NAGAR,
JAIPUR. PH: 08314918786, 09314510903


DWG TITLE

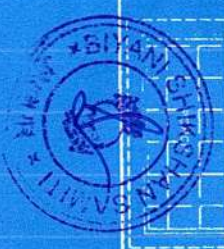

Assistant Engineer
PWD Sub Dn. Ed. (North)
Jaipur

A & B BLOCK

Existing Fourth Floor Plan Layout of
Biyani Shiksha Samiti
at R-4, Sector No. 3, Vidhyadhar Nagar, Jaipur-302 023

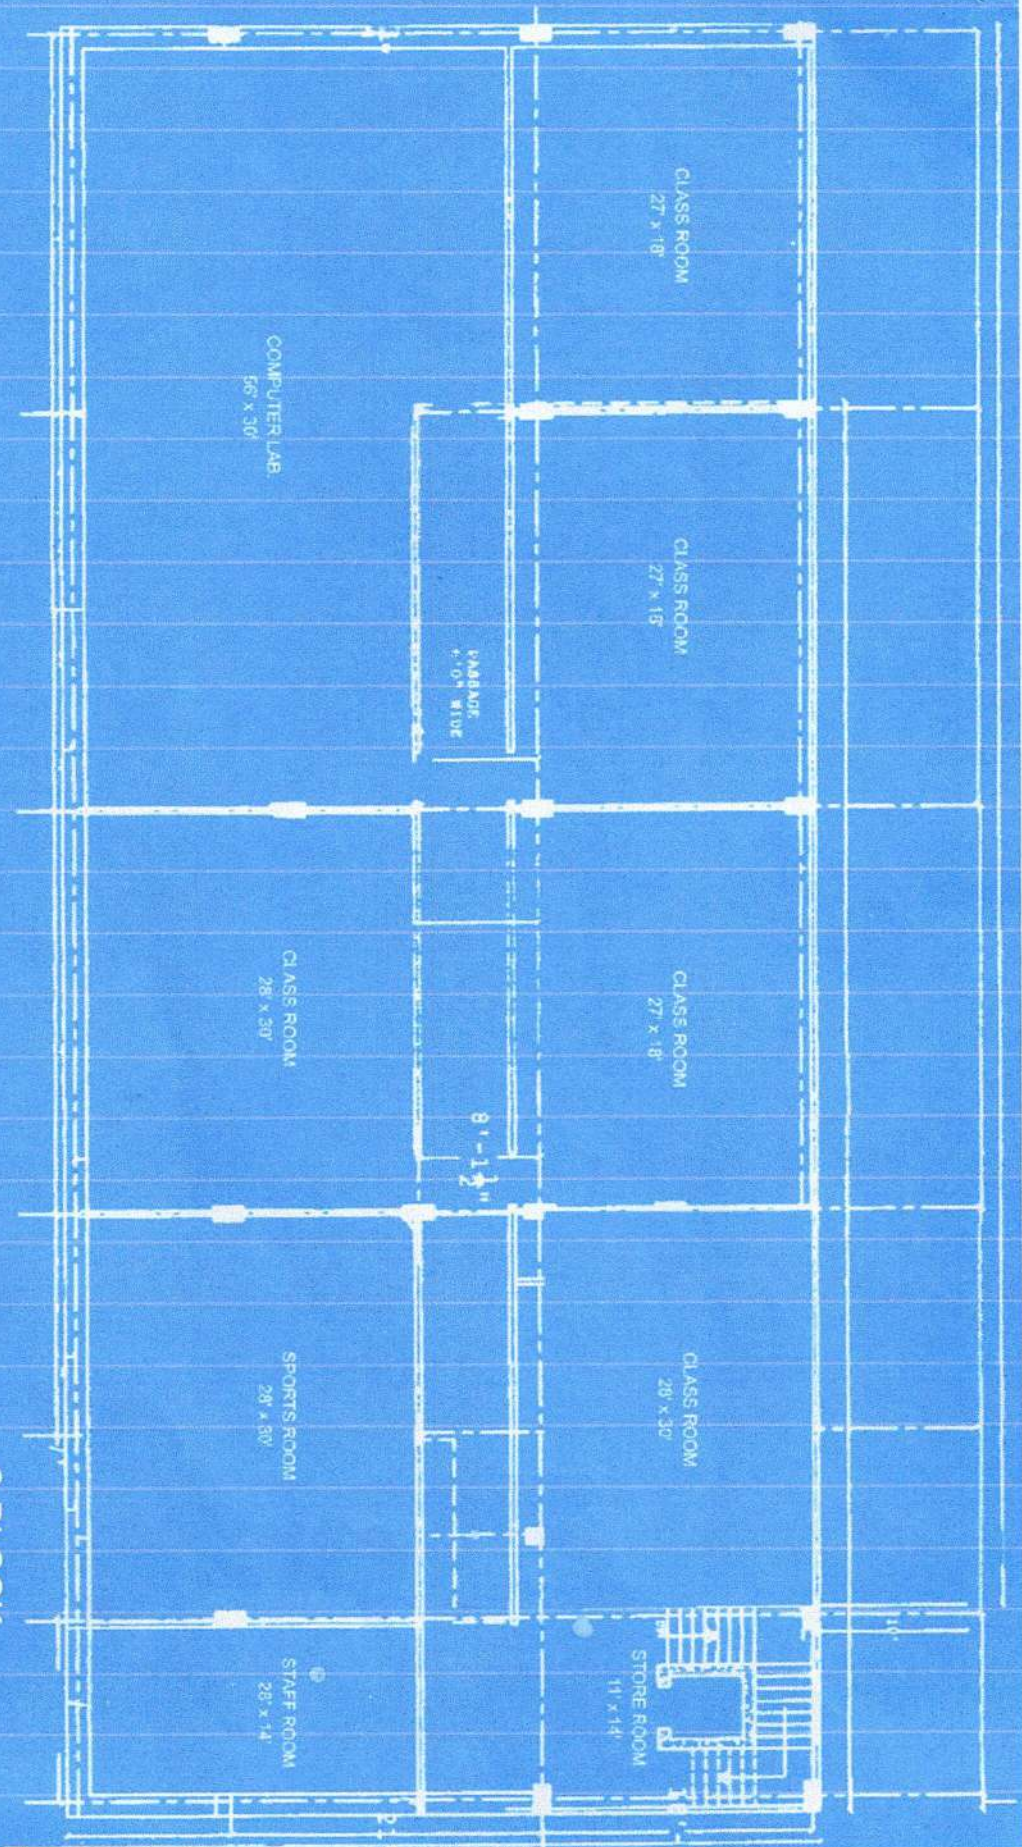

Biyani Shikshan Samiti


R-4A, Sector 3, Vidhyadhar Nagar, Jaipur-302 023

C BLOCK
BASEMENT FLOOR



Assistant Engineer
(North)
P.W.D. Sup. Jaipur

C BLOCK

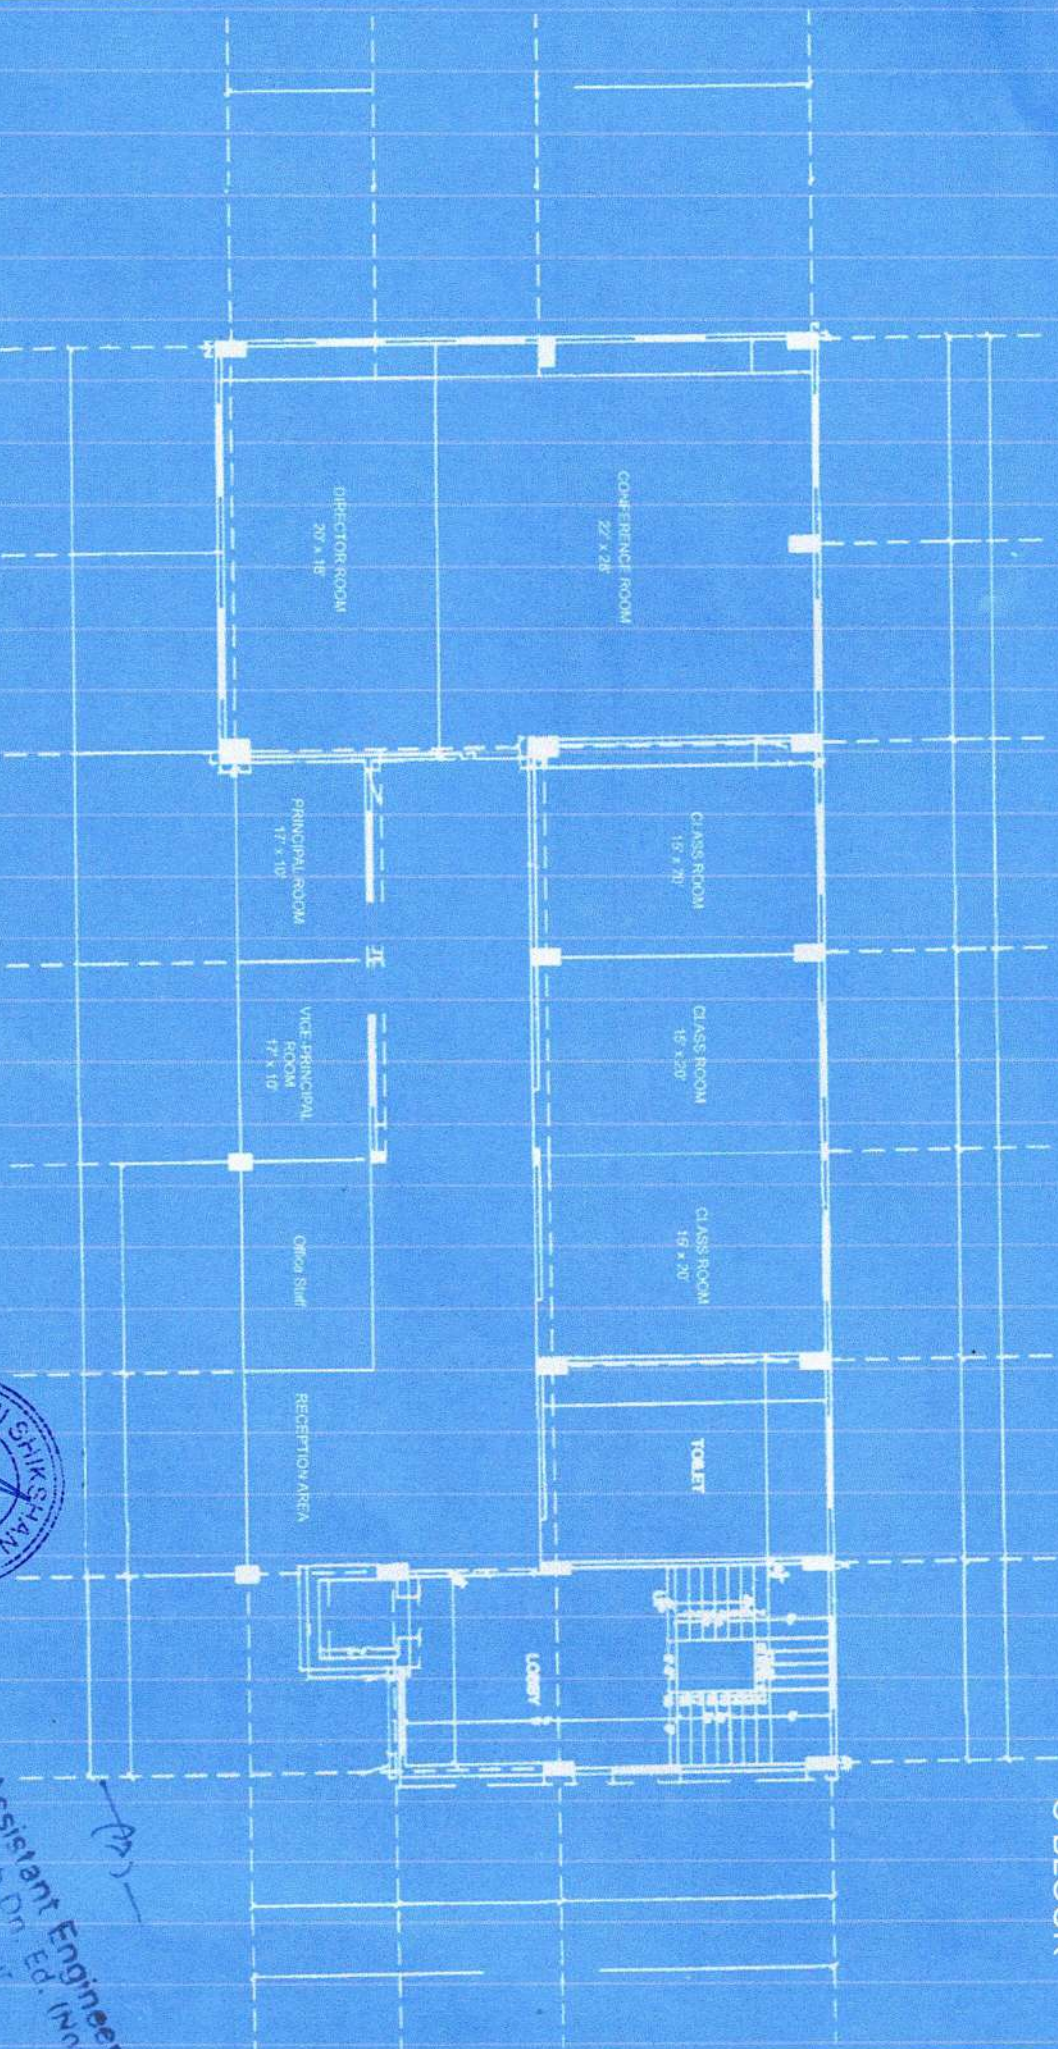

GROUND FLOOR


Biyani Shikshan Samiti

R-4A, Sector 3, Vidhyadhar Nagar, Jaipur-302 023



Assistant Engineer
Sub. Div. Ed. (North)
Jaipur

C BLOCK

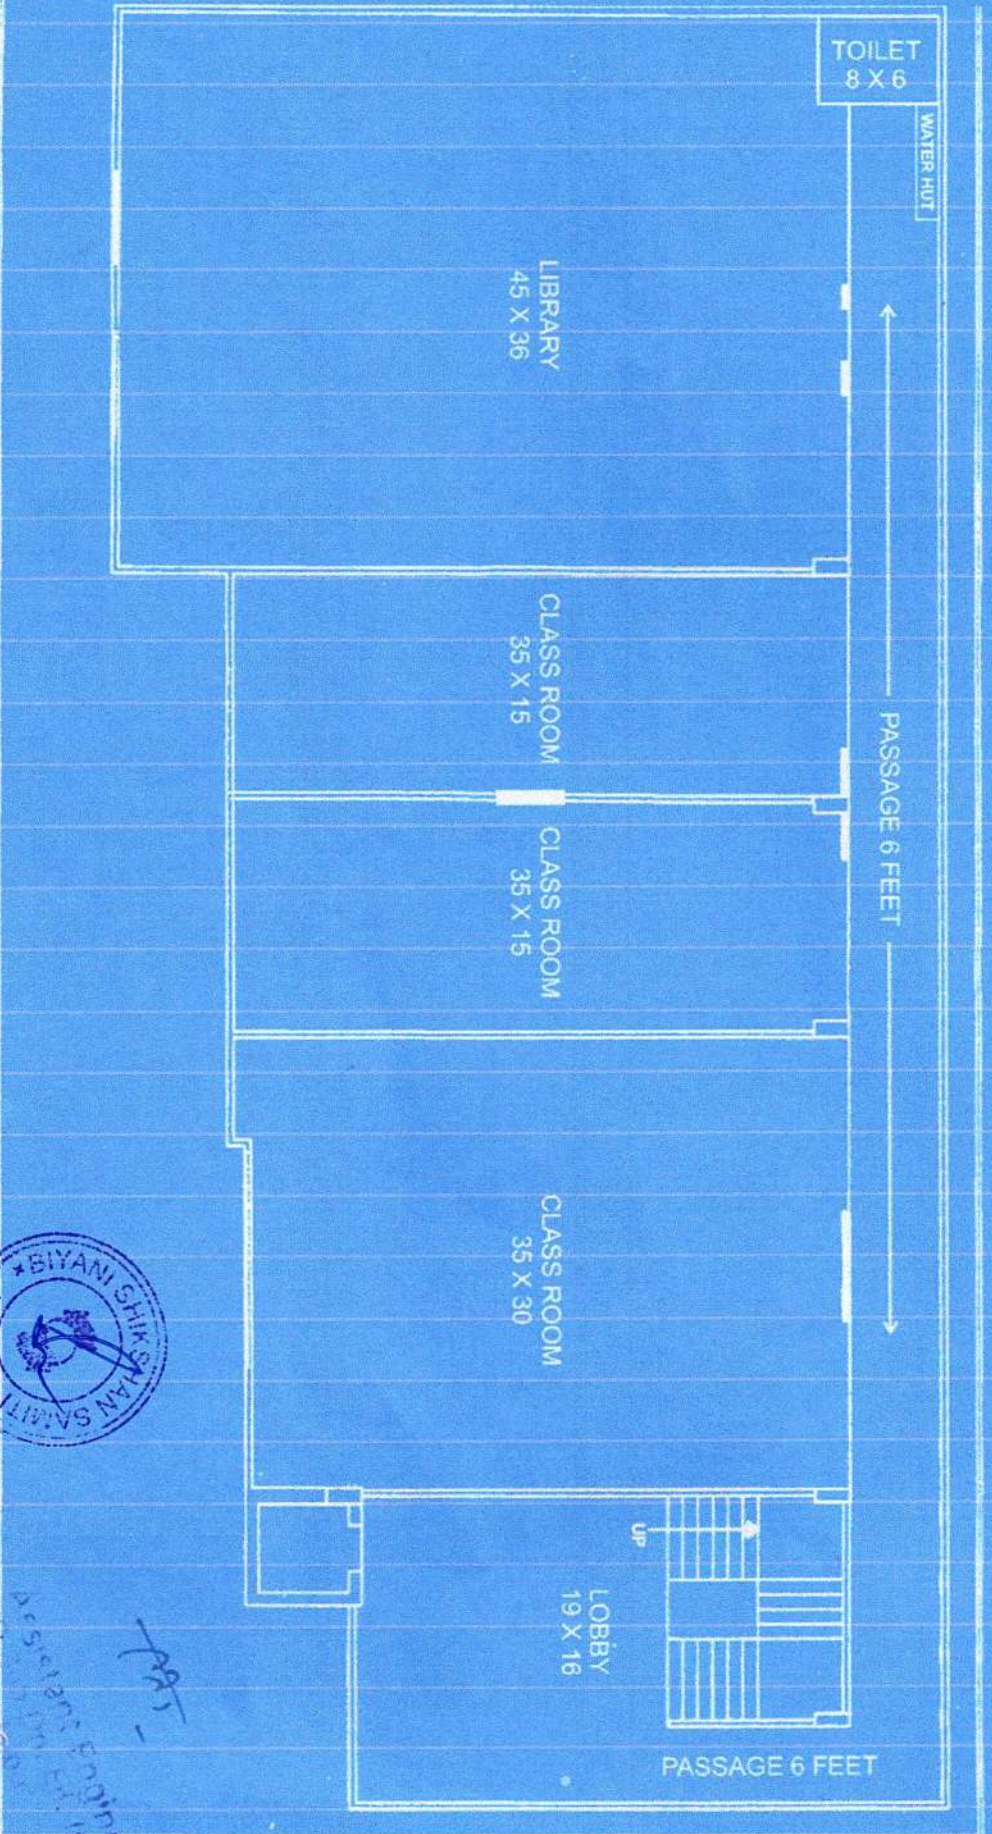

Biyani Shikshan Samiti


R-4A, Sector 3, Vidhyadhar Nagar, Jaipur-302 023



FIRST FLOOR PLAN

Handwritten notes:
FAS -
Drawing by ...
Date ...

C BLOCK

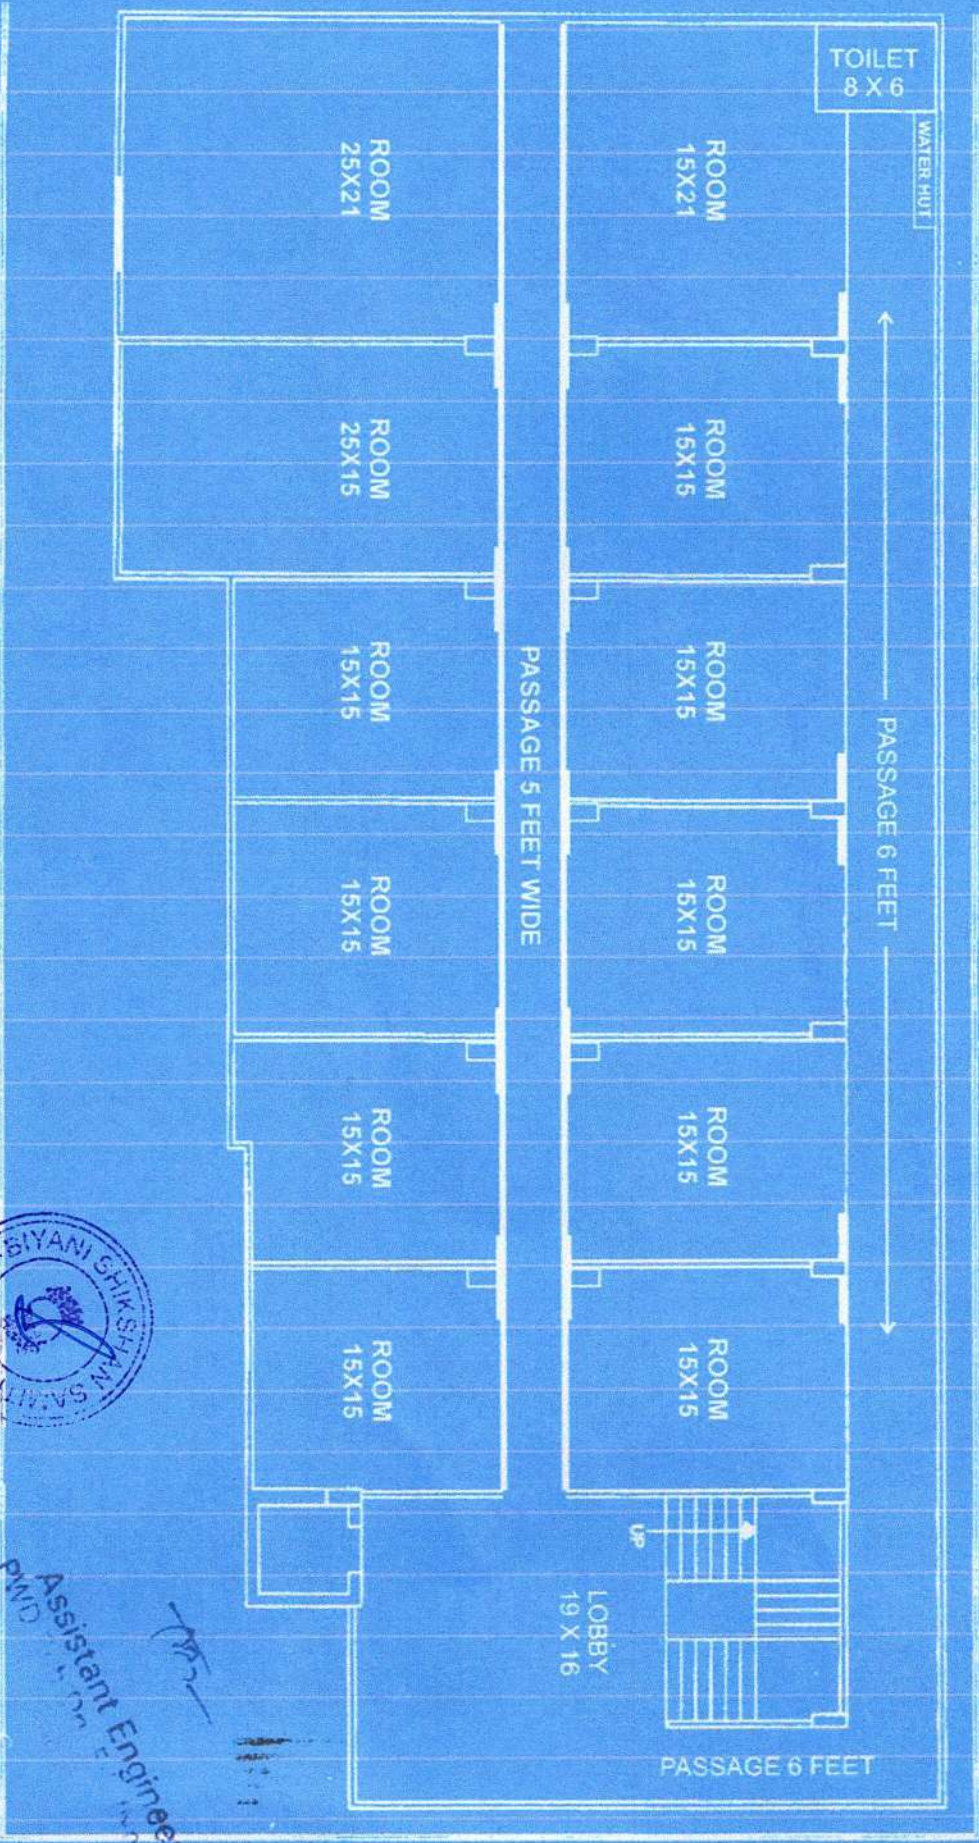

Biyani Shikshan Samiti


R-4A, Sector 3, Vidhyadhar Nagar, Jaipur-302 023



SECOND FLOOR PLAN

(Signature)
PMD Assistant Engineer
Jalpara

C BLOCK

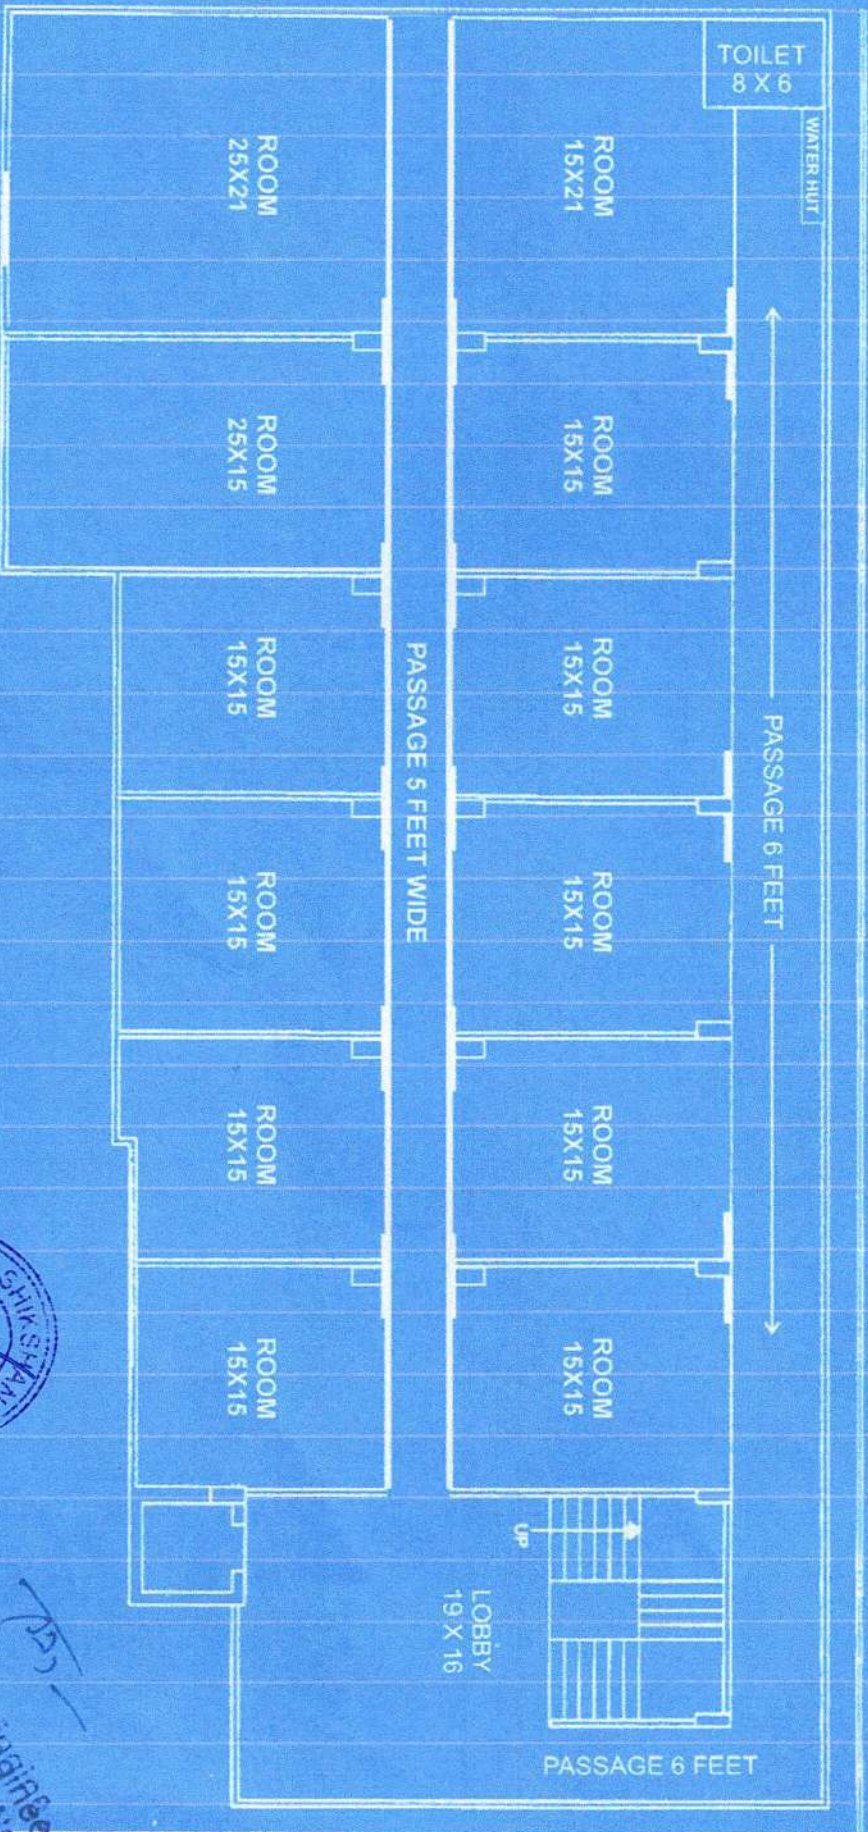

Biyani Shikshan Samiti

R-4A, Sector 3, Vidhyadhar Nagar, Jaipur-302 023

THIRD FLOOR PLAN



Assistant Engineer
S.D.O. Sub. Div. (North)